

**Legend**

**Typical Space Types**


- Touchdown Station
- Dedicated Workstation
- Phone Booth
- Small Conference
- Private Office

**Wall Types**

- New Full Height Partition Wall
- New Partial Height Wall
- Existing Wall to Remain
- Existing Wall to be Demolished




 
**Station Counts Schulz Second & Third Floor B**

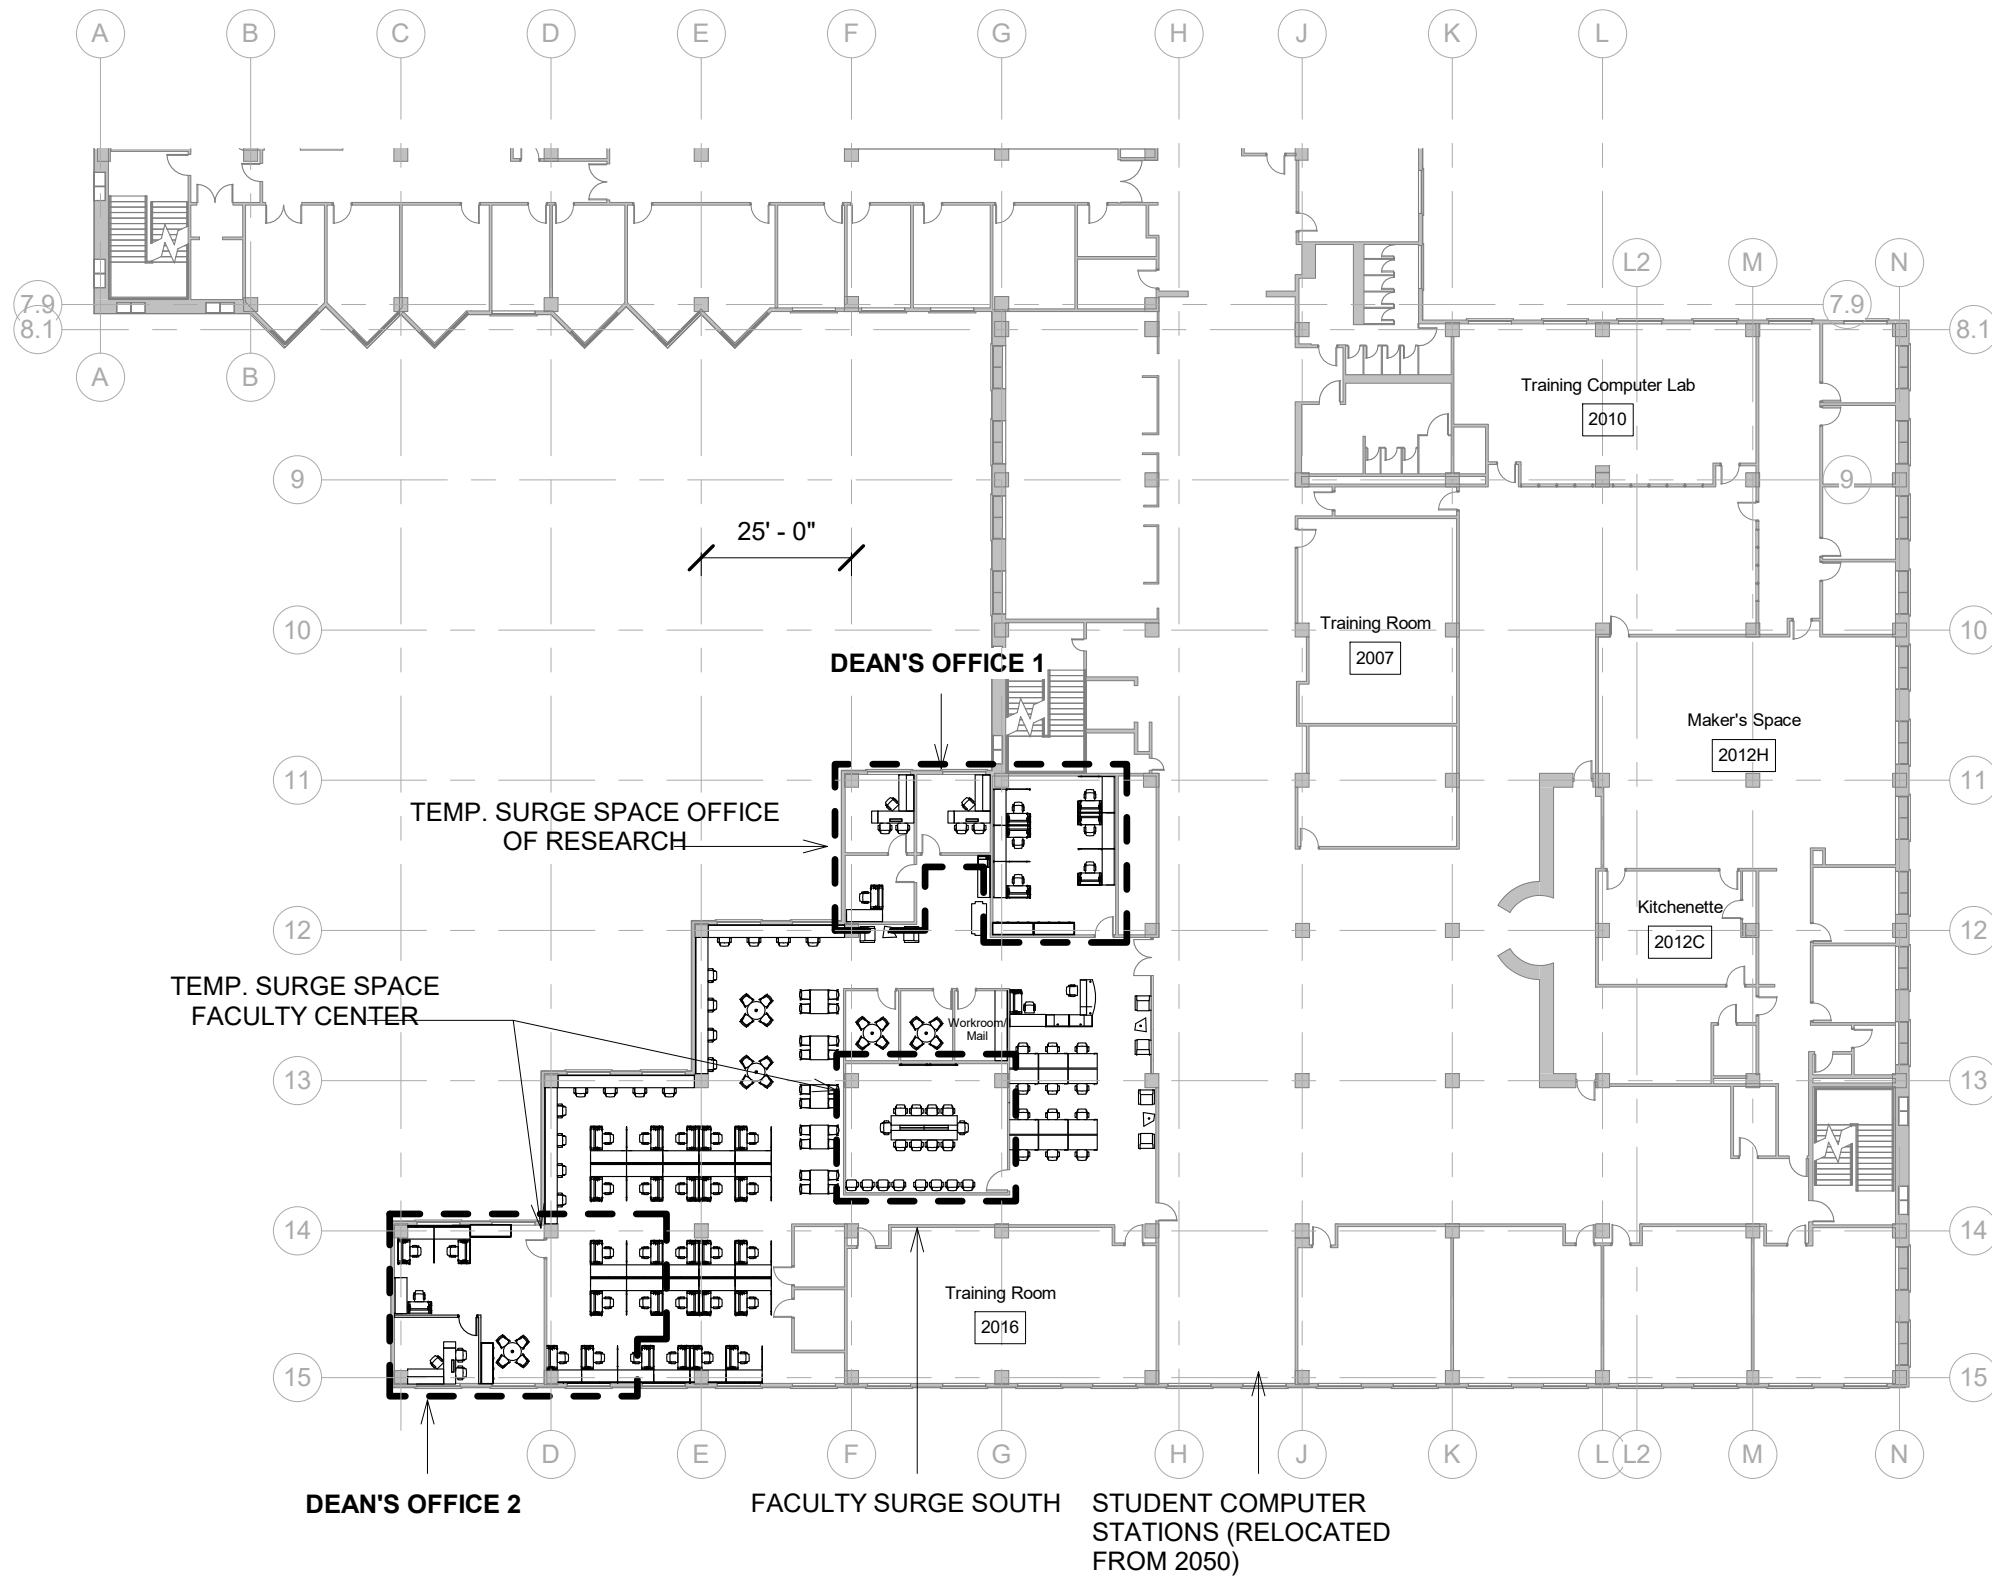Department	SF	Private...	Workstatio...	Touchdo...
Faculty Surge Space Total	21,136	0	122	80
Faculty Surge North	15,430	0	96	52
Faculty Surge South	5,706	0	26	28
Deans Office 1- 2nd floor	1,043	3	6	0
Deans Office 2- 2nd floor	662	1	6	0
Dean's Office 3- 3rd Floor	1,308	1	9	0
Academic Senate	214	1	0	0
California Faculty Association (CFA)	298	1	0	0


 

 


**Legend**

**Typical Space Types**

-  Touchdown Station
-  Dedicated Workstation
-  Phone Booth
-  Small Conference
-  Private Office


**Wall Types**

-  New Full Height Partition Wall
-  New Partial Height Wall
-  Existing Wall to Remain
-  Existing Wall to be Demolished

**Station Counts Schulz Second & Third Floor B**

Department	SF	Private...	Workstatio...	Touchdo...
Faculty Surge Space Total	21,136	0	122	80
Faculty Surge North	15,430	0	96	52
Faculty Surge South	5,706	0	26	28
Deans Office 1- 2nd floor	1,043	3	6	0
Deans Office 2- 2nd floor	662	1	6	0
Dean's Office 3- 3rd Floor	1,308	1	9	0
Academic Senate	214	1	0	0
California Faculty Association (CFA)	298	1	0	0

DEAN'S OFFICE 3

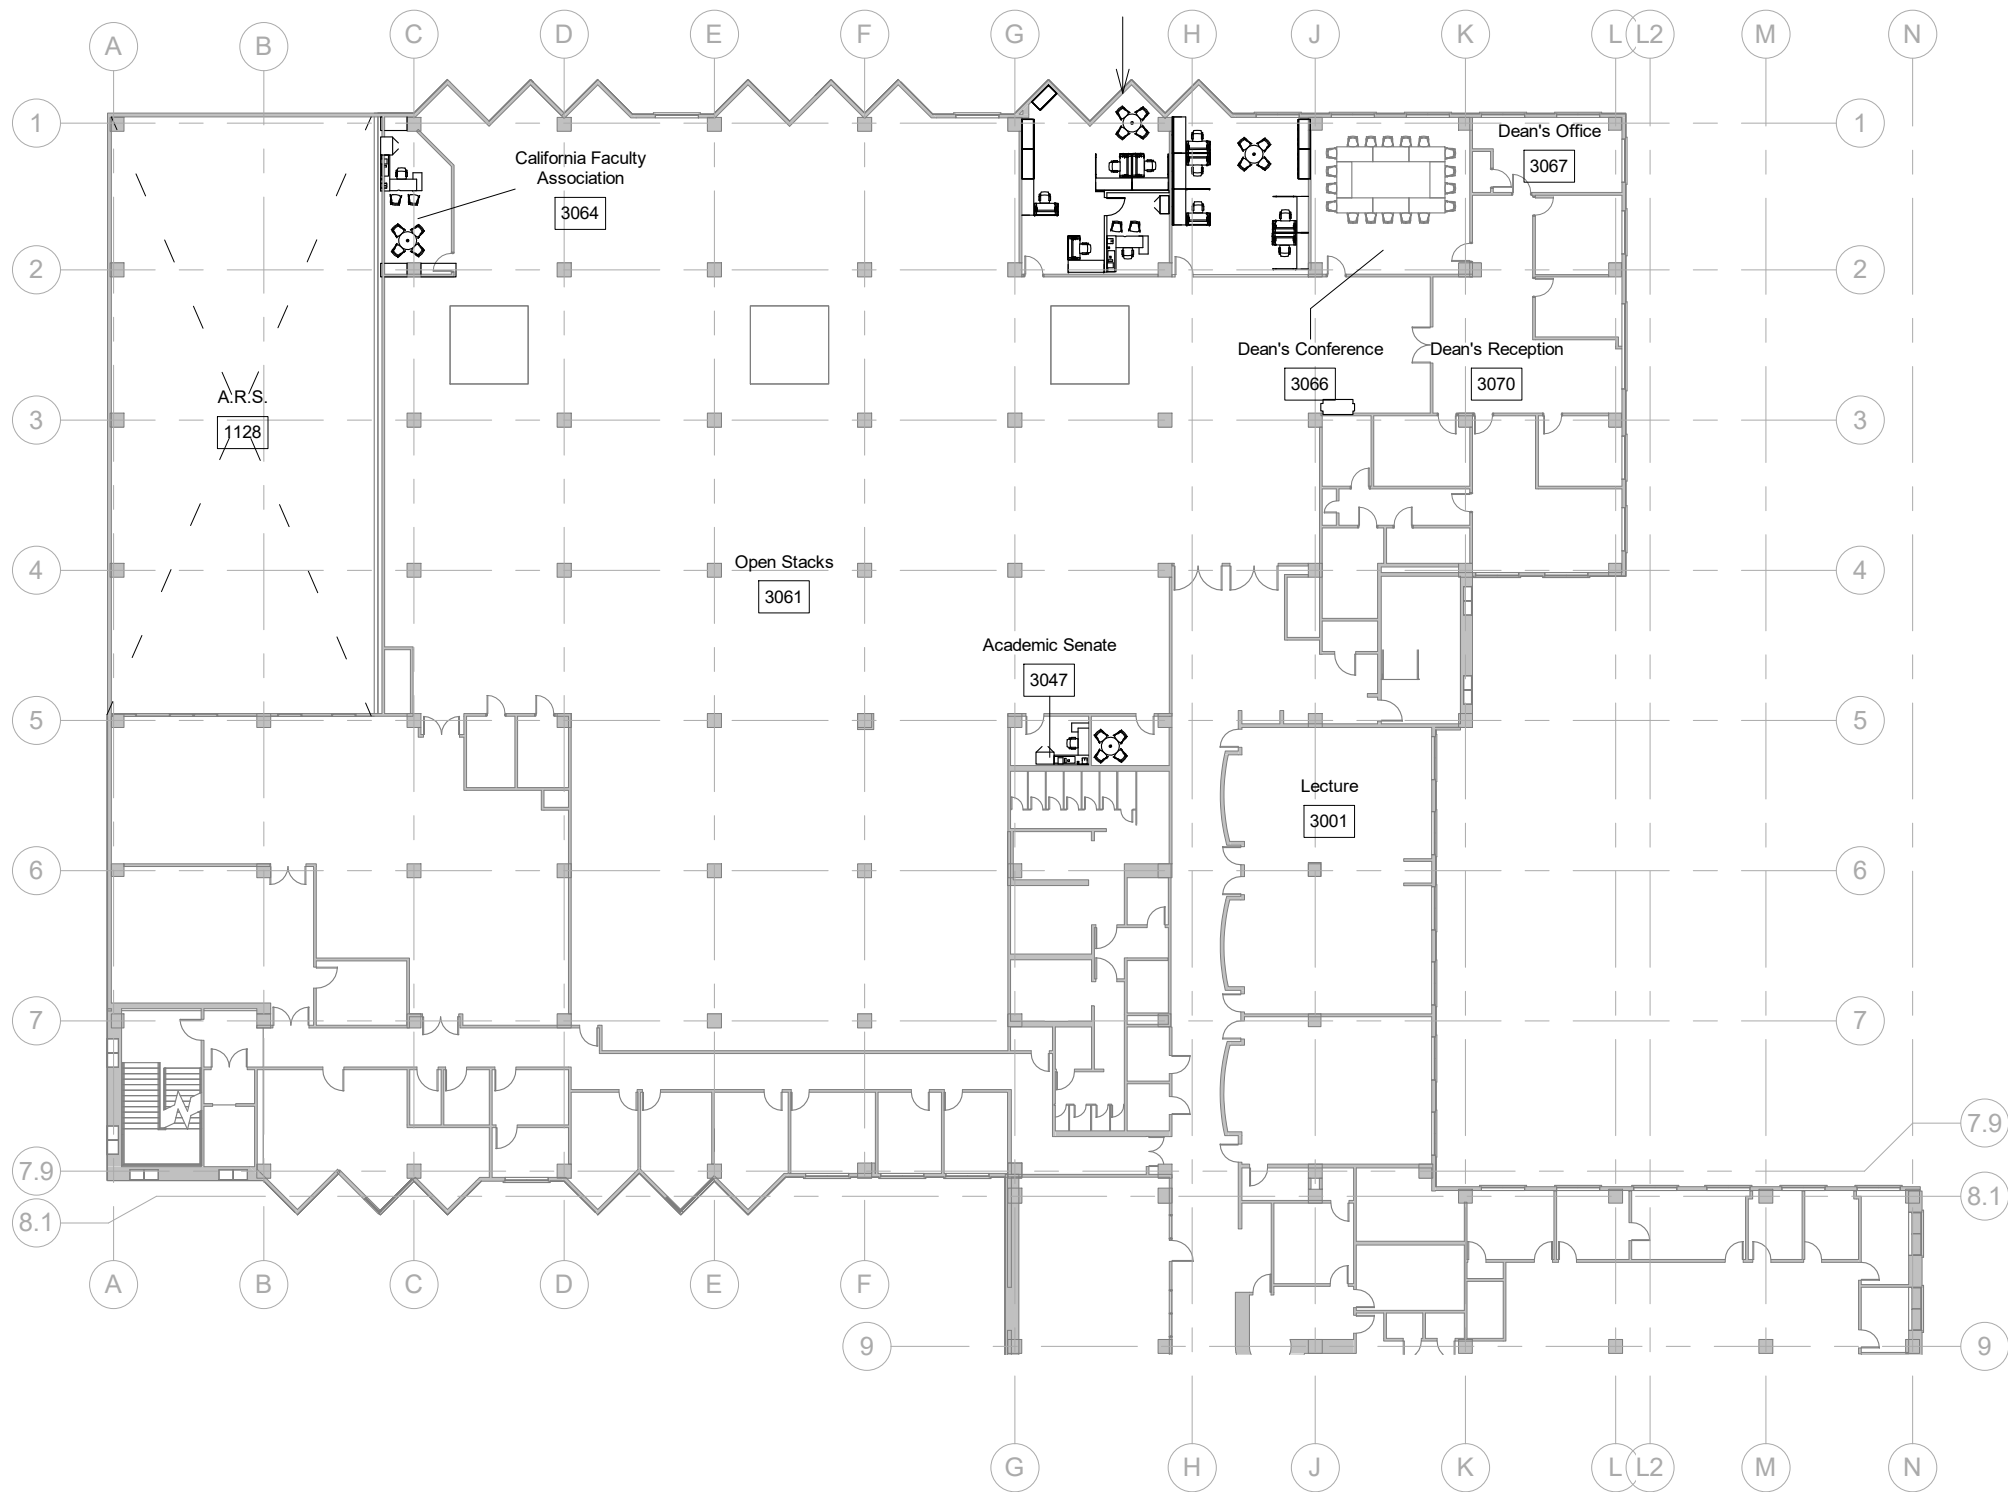





Legend

Typical Space Types

-  Touchdown Station
-  Dedicated Workstation
-  Phone Booth
-  Small Conference
-  Private Office

Wall Types

-  New Full Height Partition Wall
-  New Partial Height Wall
-  Existing Wall to Remain
-  Existing Wall to be Demolished

Station Counts Schulz Second & Third Floor B

Department	SF	Private...	Workstatio...	Touchdo...
Faculty Surge Space Total	21,136	0	122	80
Faculty Surge North	15,430	0	96	52
Faculty Surge South	5,706	0	26	28
Deans Office 1- 2nd floor	1,043	3	6	0
Deans Office 2- 2nd floor	662	1	6	0
Dean's Office 3- 3rd Floor	1,308	1	9	0
Academic Senate	214	1	0	0
California Faculty Association (CFA)	298	1	0	0

